

1" = 1,000'

LEGEND

- 3/4" WATER LINE
- 1" WATER LINE
- 1-1/4" WATER LINE
- 1-1/2" WATER LINE
- 2" WATER LINE
- 3" WATER LINE
- 4" WATER LINE
- 6" WATER LINE
- 8" WATER LINE
- 12" WATER LINE
- 16" WATER LINE
- CCN BOUNDARY
- PRESSURE ZONE BOUNDARY
- COUNTY LINE
- GROUND STORAGE TANK / PUMP STATION
- ELEVATED STORAGE TANK
- SERVICE METER
- FIRE HYDRANT
- FLUSH VALVE
- GATE VALVE

LAKE LAVON
NORMAL POOL ELEV 492.0'

LAKE LAVON
NORMAL POOL ELEV 492.0'



Kimley»Horn

260 EAST DAVIS STREET, SUITE 100, MCKINNEY, TX 75069
 PHONE: 469-301-2585
 WWW.KIMLEY-HORN.COM TX F-928


SYSTEM MAP

BEAR CREEK SUD

16881 C.R. 541 | P.O. Box 188
 Lavon, Texas 75166
 Tel. 972-843-2101 | Fax 972-883-2505
 bearcreekaud.com

Updated September 2018

K:\MKN_C01106424166_053.DWG - IMP UPDATE FOR ANNUAL AUDIT\GARDENHURTS\SYSTEM MAP - UPDATED 12/20/17.DWG

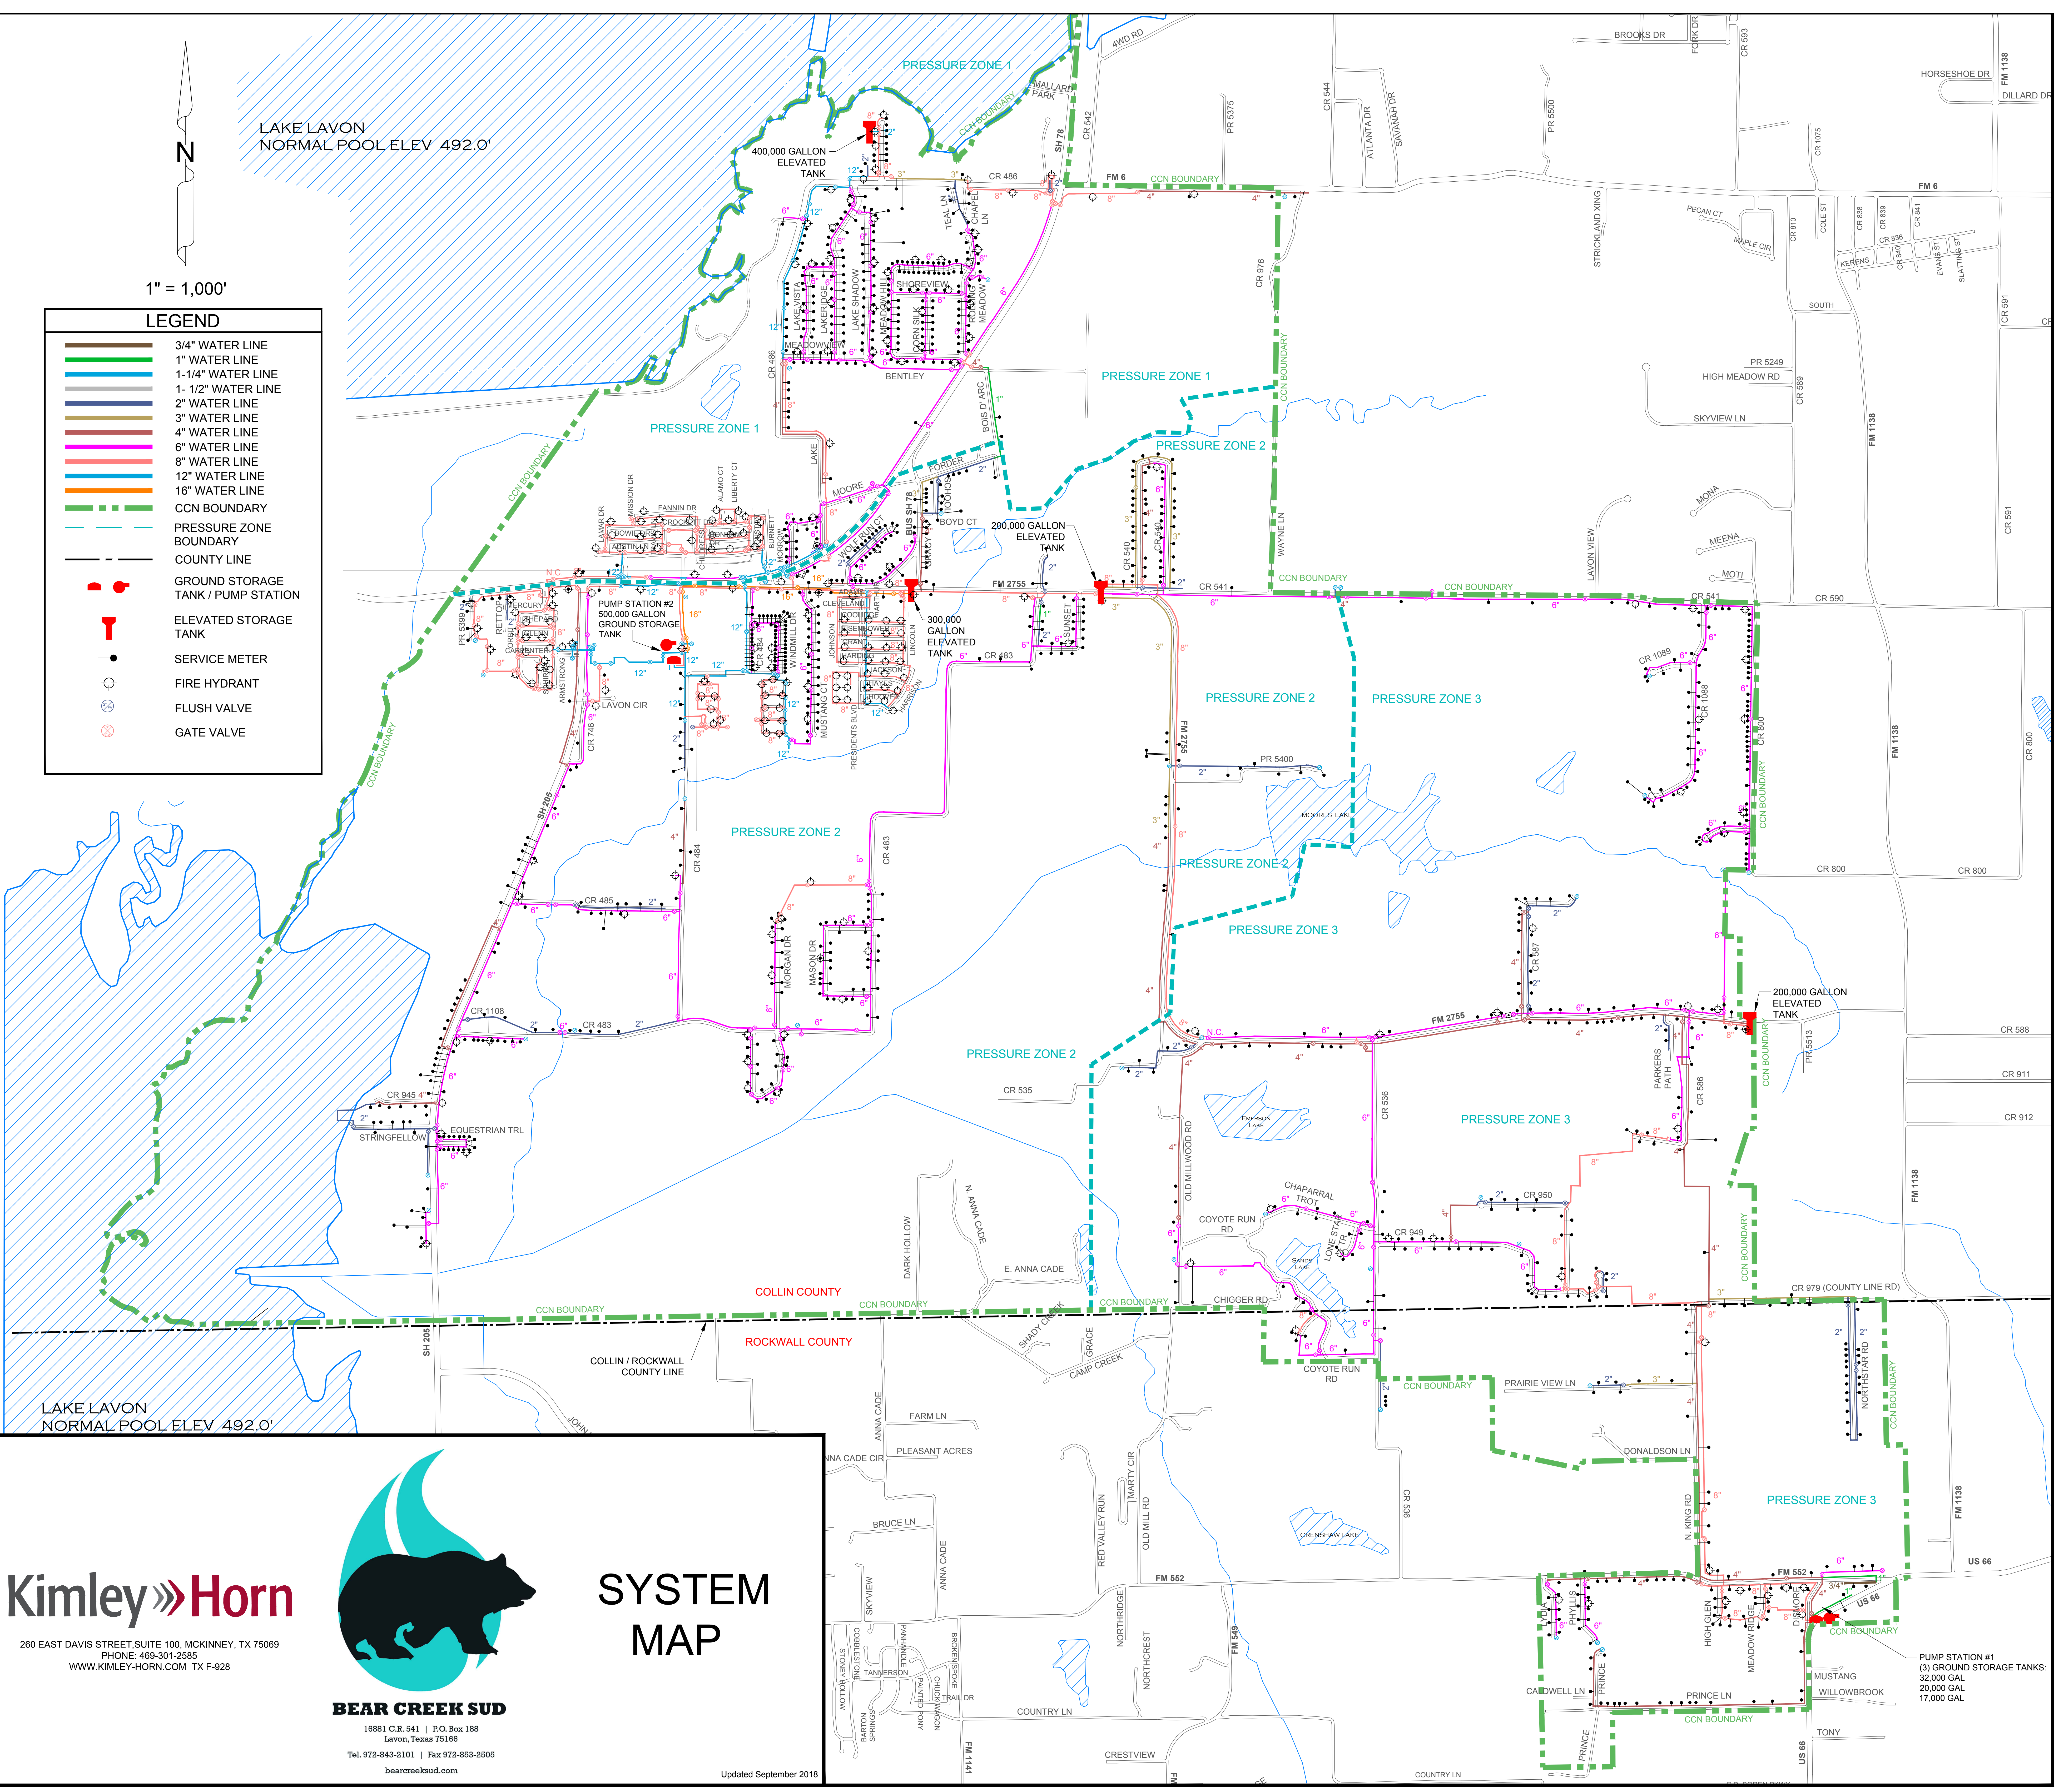

PUMP STATION #1
 (3) GROUND STORAGE TANKS:
 32,000 GAL
 20,000 GAL
 17,000 GAL