
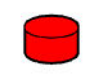
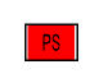





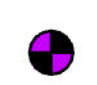

















Legend

-  Existing Elevated Tank
-  Existing Ground Storage
-  Existing Pump
-  Existing Water Meter
-  Existing Fire Hydrant
-  Ball Valve
-  Flush Valve
-  Gate Valve
-  Air Release Valve
-  3/4" WATER LINE
-  1" WATER LINE
-  2" WATER LINE
-  3" WATER LINE
-  4" WATER LINE
-  6" WATER LINE
-  8" WATER LINE
-  12" WATER LINE
-  16" WATER LINE
-  PRESSURE ZONES
-  BCSUD CCN
-  COUNTY LINE



Please Note: This map is for general informational purposes ONLY. Bear Creek SUD makes no representations as to the actual location of the water lines, meters, valves, other water service devices, or service lines depicted on this map. Interested parties may not rely on this map for any purpose whatsoever. The actual location or existence of any water lines, meters, valves, other water service devices, or service lines must be independently verified by Bear Creek SUD staff in the field prior to same being deemed correct and reliable.

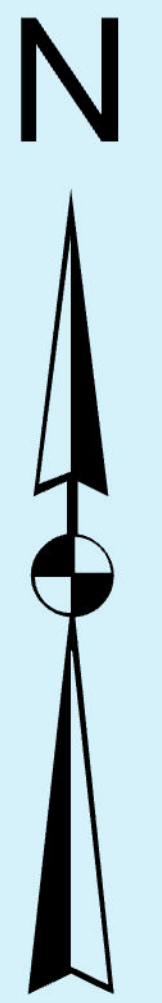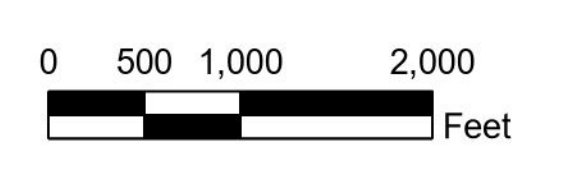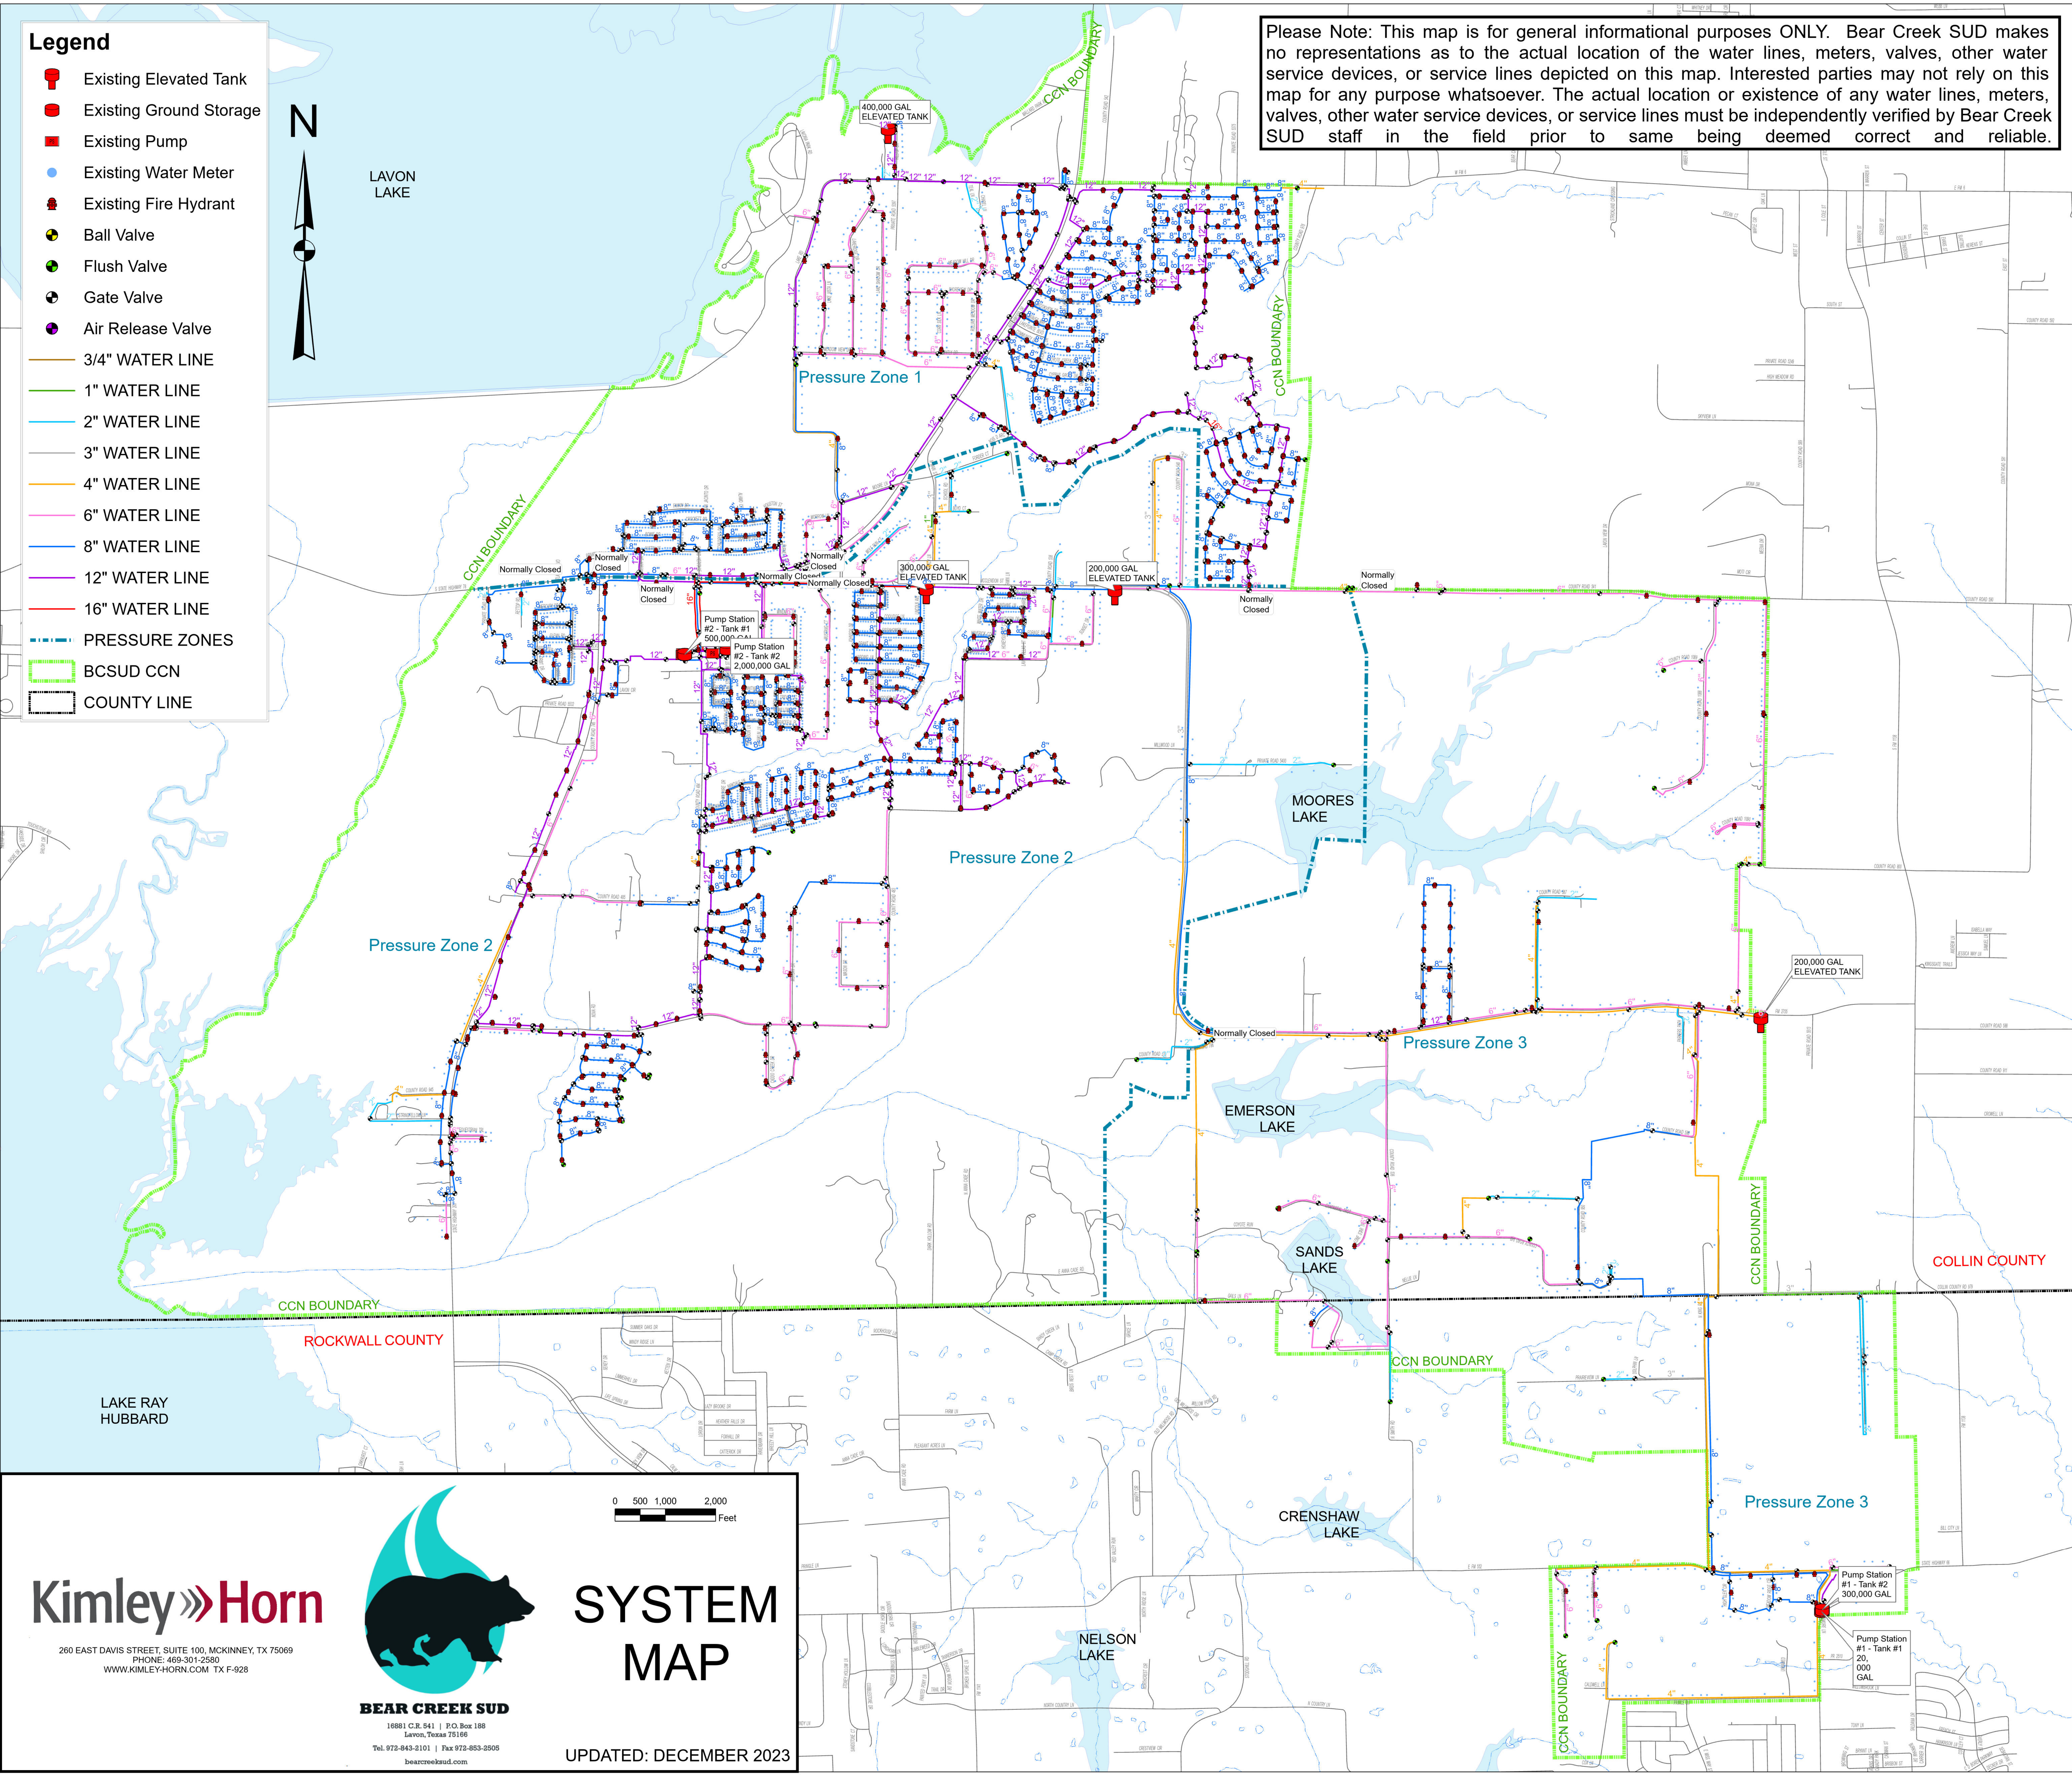

Kimley»Horn

260 EAST DAVIS STREET, SUITE 100, MCKINNEY, TX 75069
 PHONE: 469-301-2580
 WWW.KIMLEY-HORN.COM TX F-928



BEAR CREEK SUD
 16881 C.R. 541 | P.O. Box 188
 Lavon, Texas 75166
 Tel. 972-843-2101 | Fax 972-883-2505
 bearcreeksud.com

**SYSTEM
 MAP**

UPDATED: DECEMBER 2023